



The Norwich -Elev.-A-1160 sq.ft.

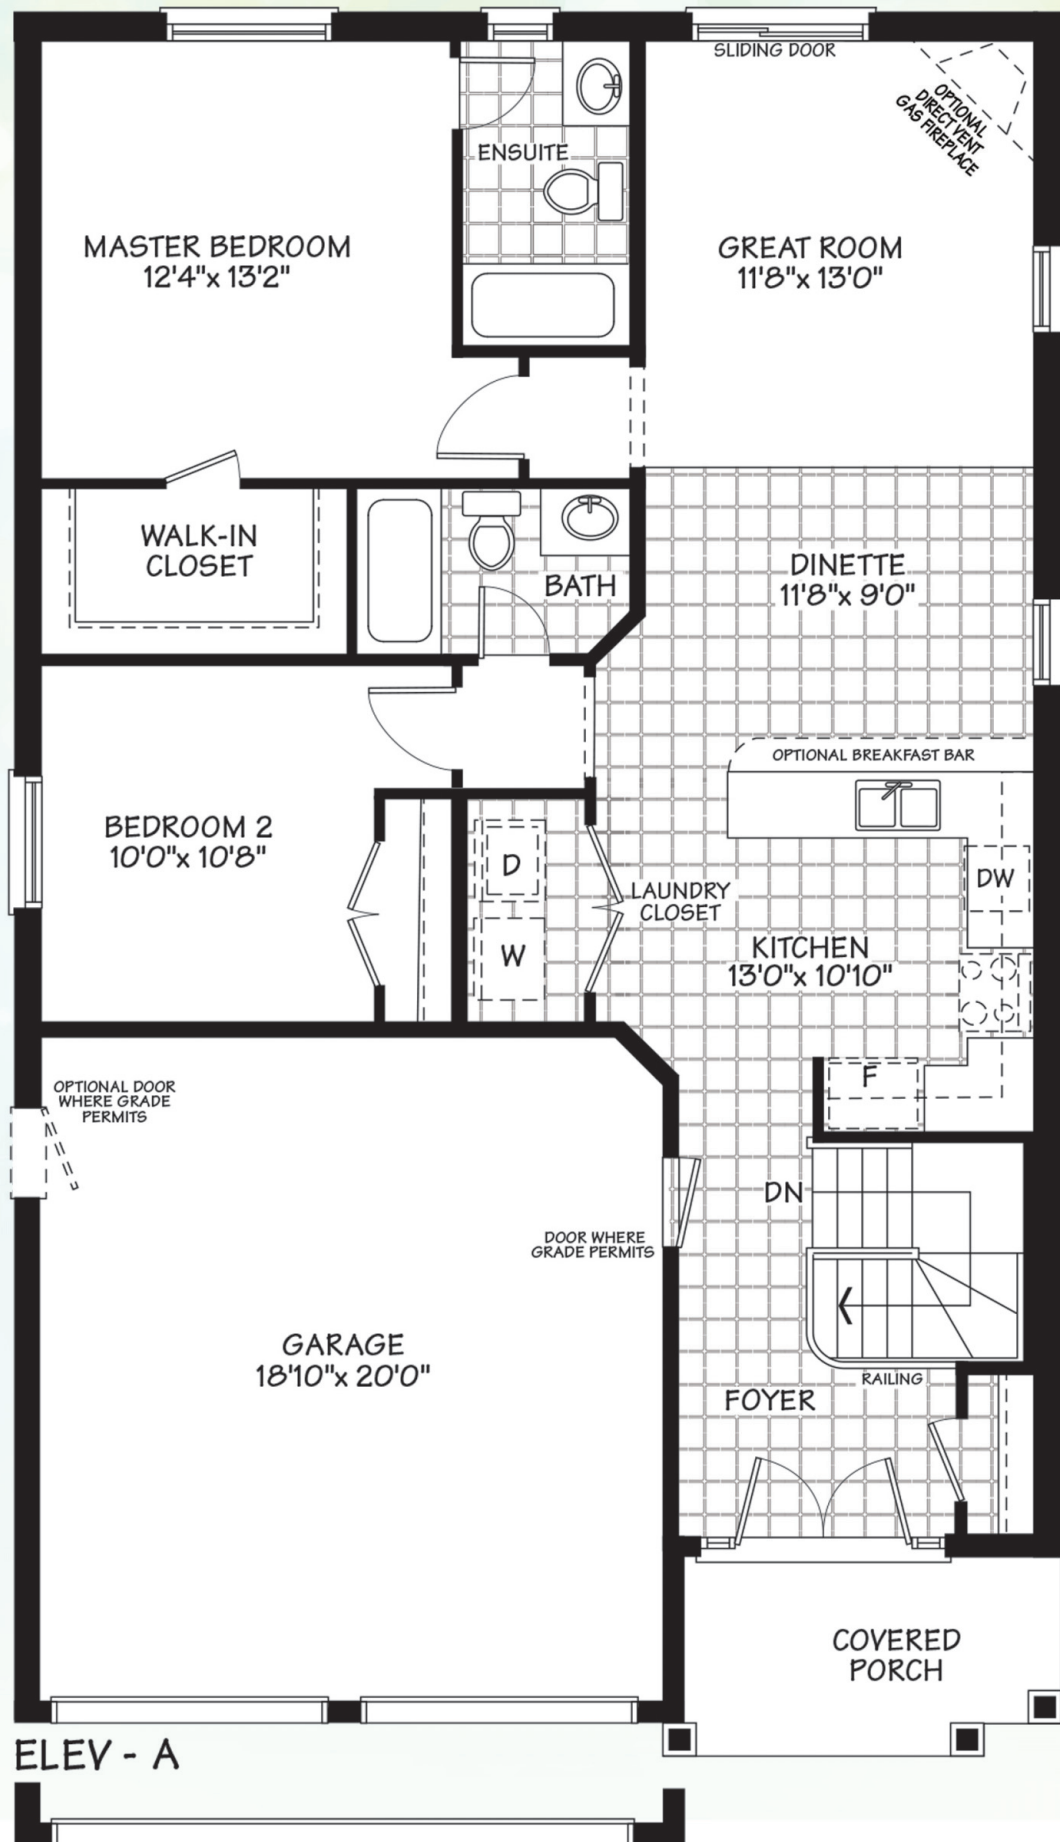

ELEV - A

PARTIAL ELEV - B

MAIN FLOOR

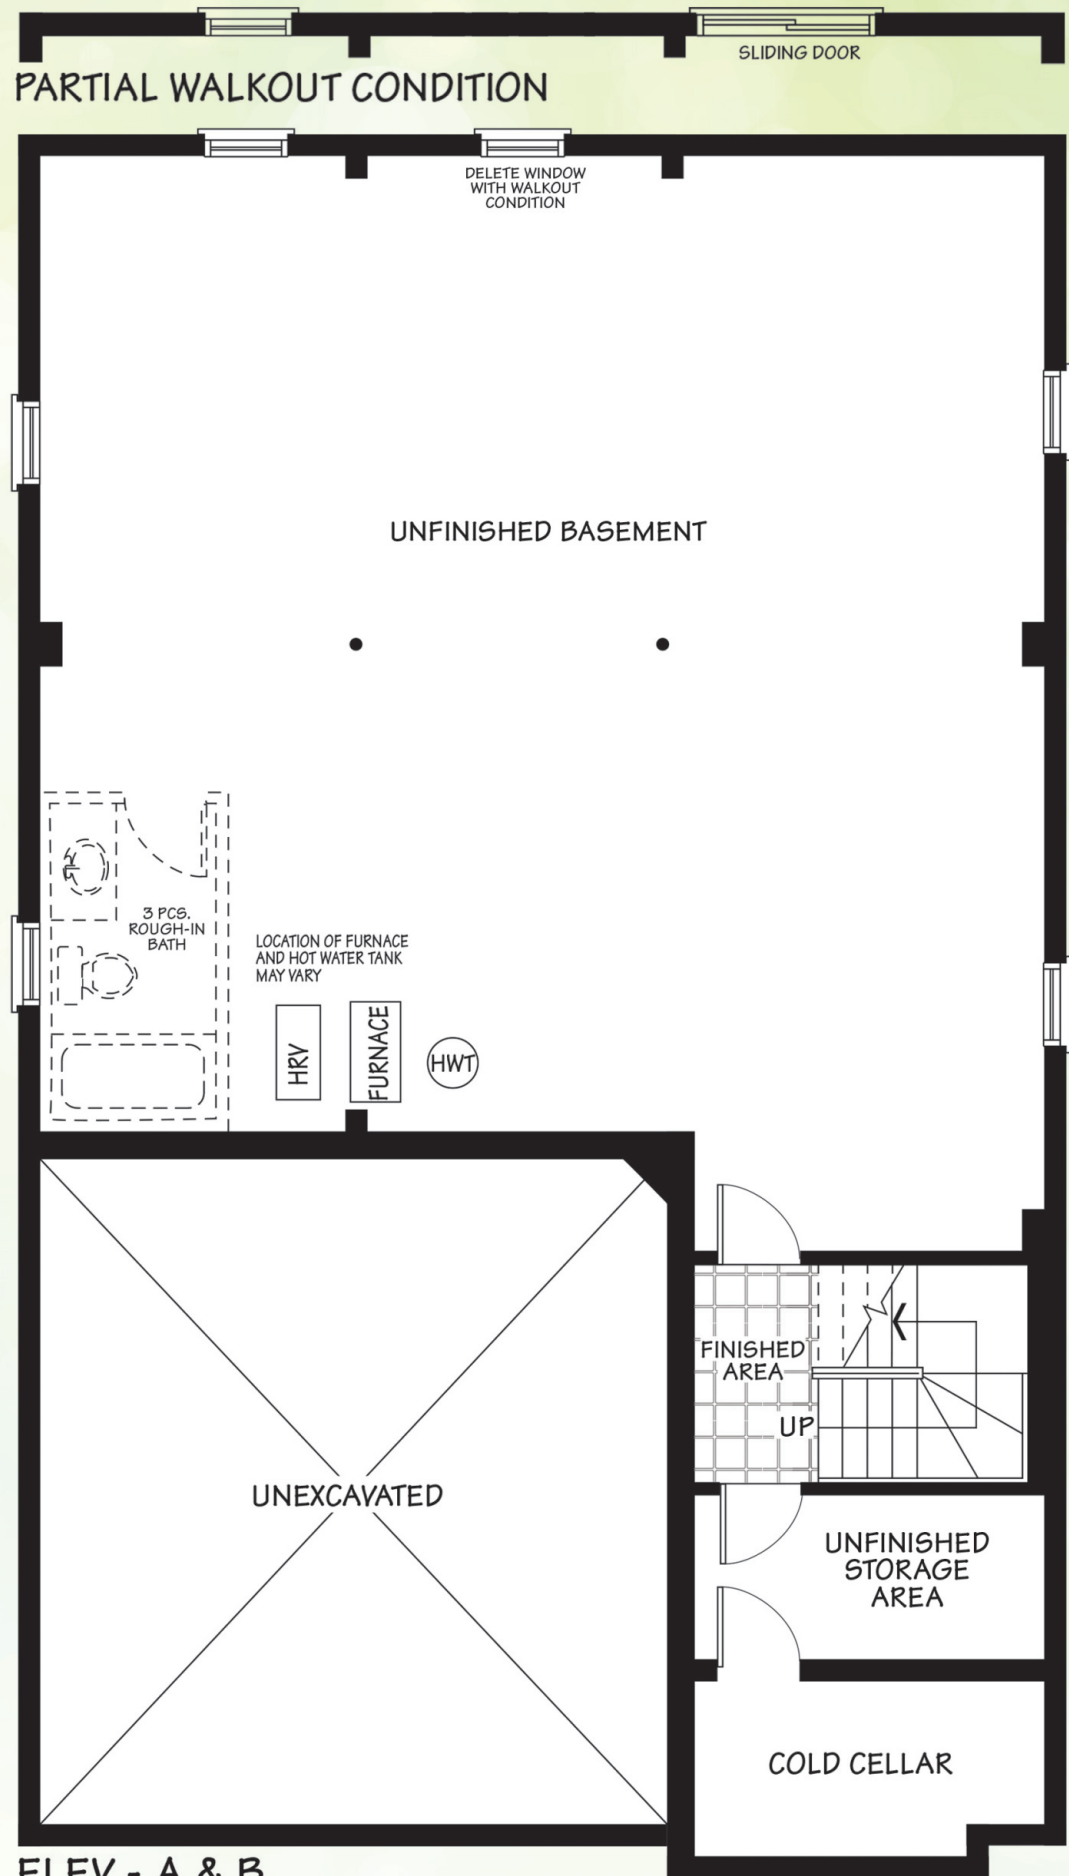

ELEV - A & B

BASEMENT



Elevation -A-1160 sq.ft.



Elevation -B-1160 sq.ft.